



Lakenhuis

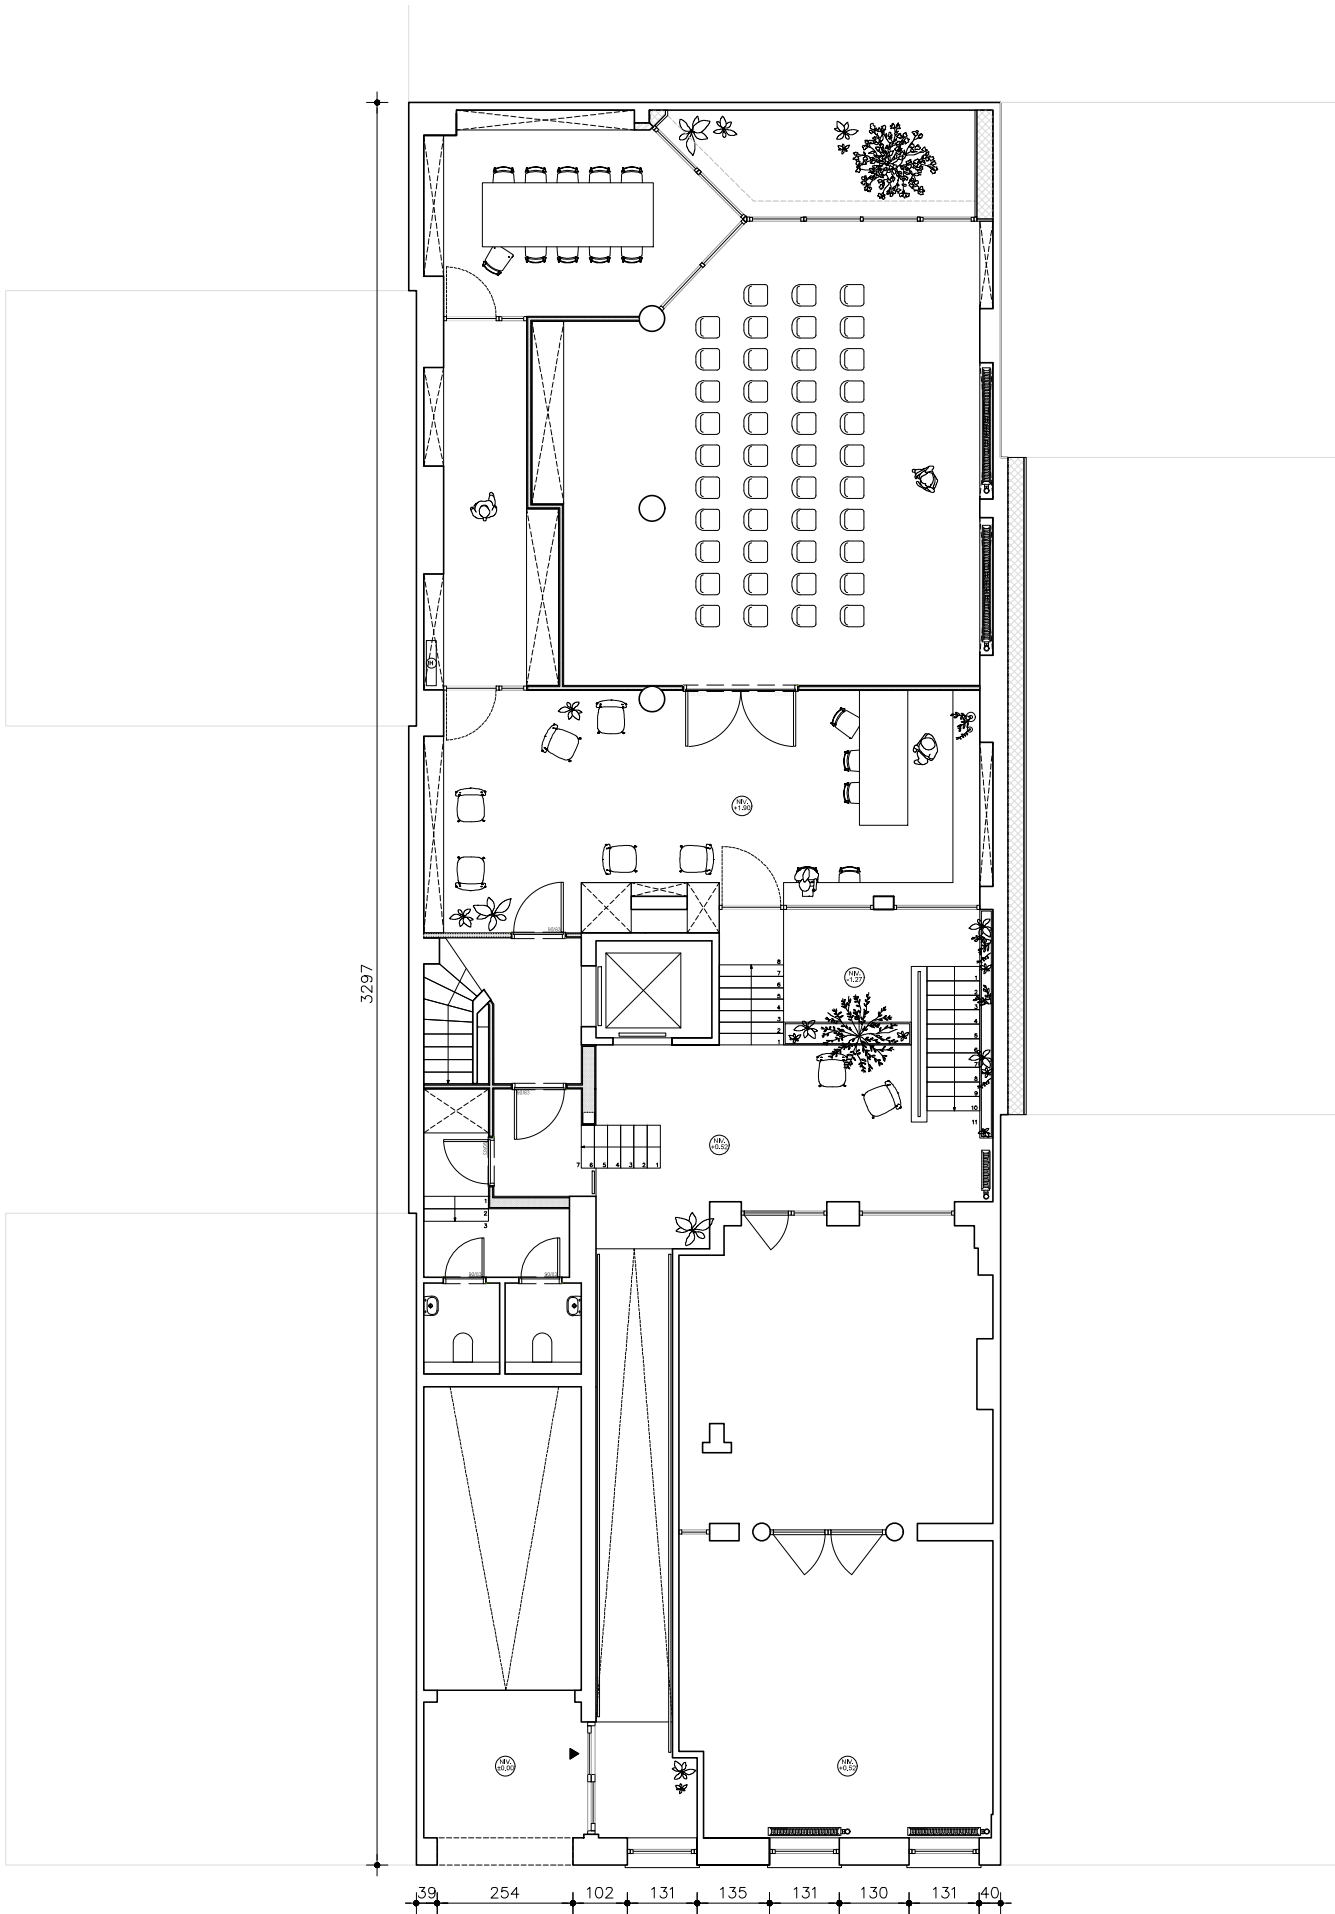




TITEL1
TITEL2

MOYAERT
VAN BUYTEN
ARCHITECTS

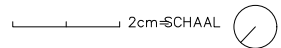


MOYAERT VAN BUYTEN ARCHITECTS
Maria Theresialaan 43
1800 Vilvoorde
T +32 2 309 55 93
info@mvbarchitects.com

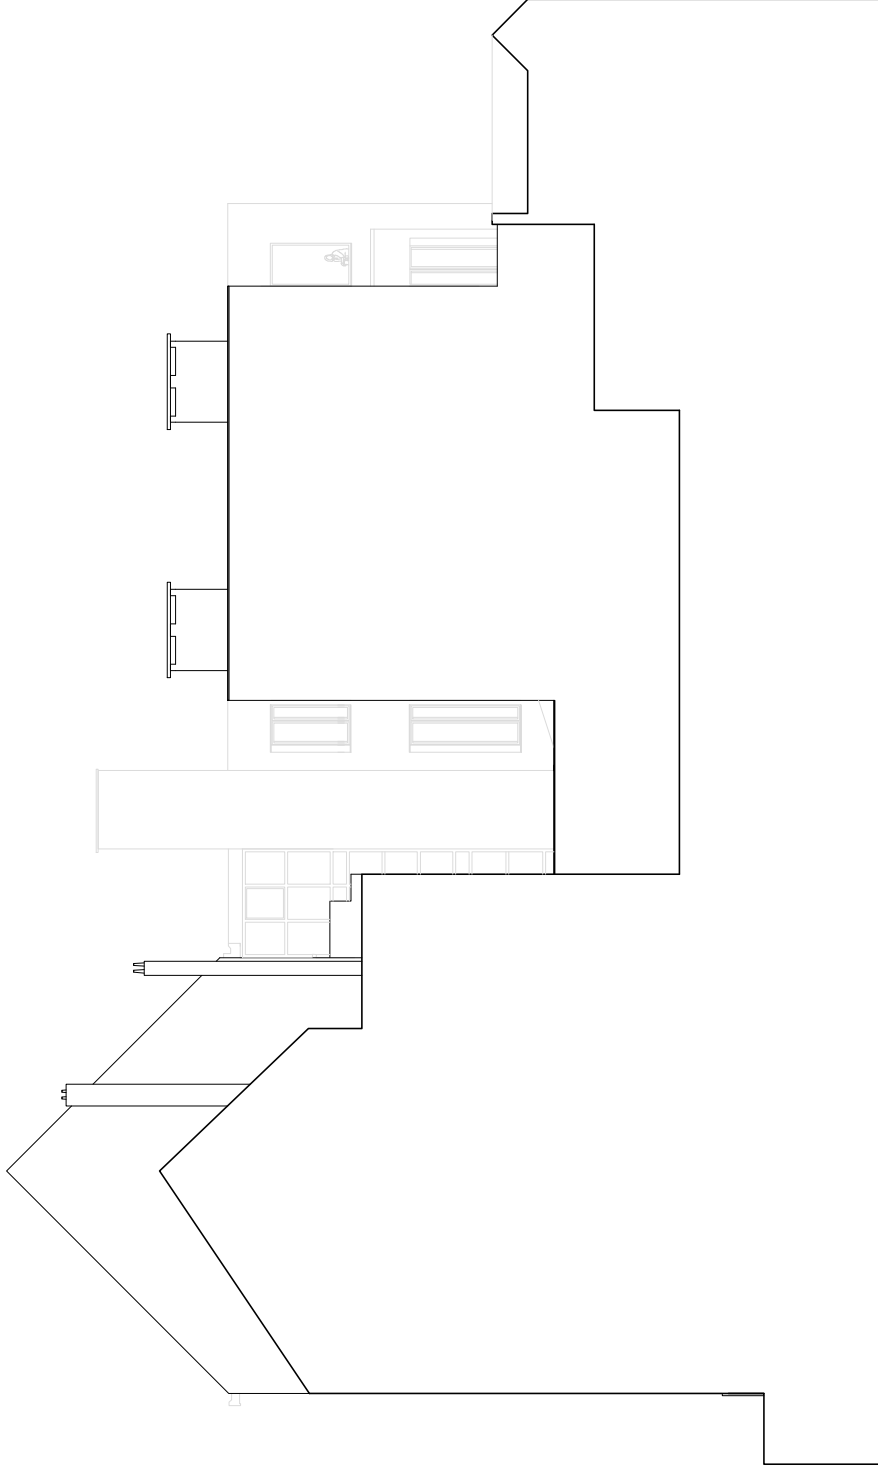

Lakenhuis




MOYAERT
VAN BUYTEN
ARCHITECTS

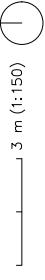

3 m (1:150)


MOYAERT VAN BUYTEN ARCHITECTS
Maria Theresialaan 43
1800 Vilvoorde
T +32 2 309 55 93
info@mvbarchitects.com

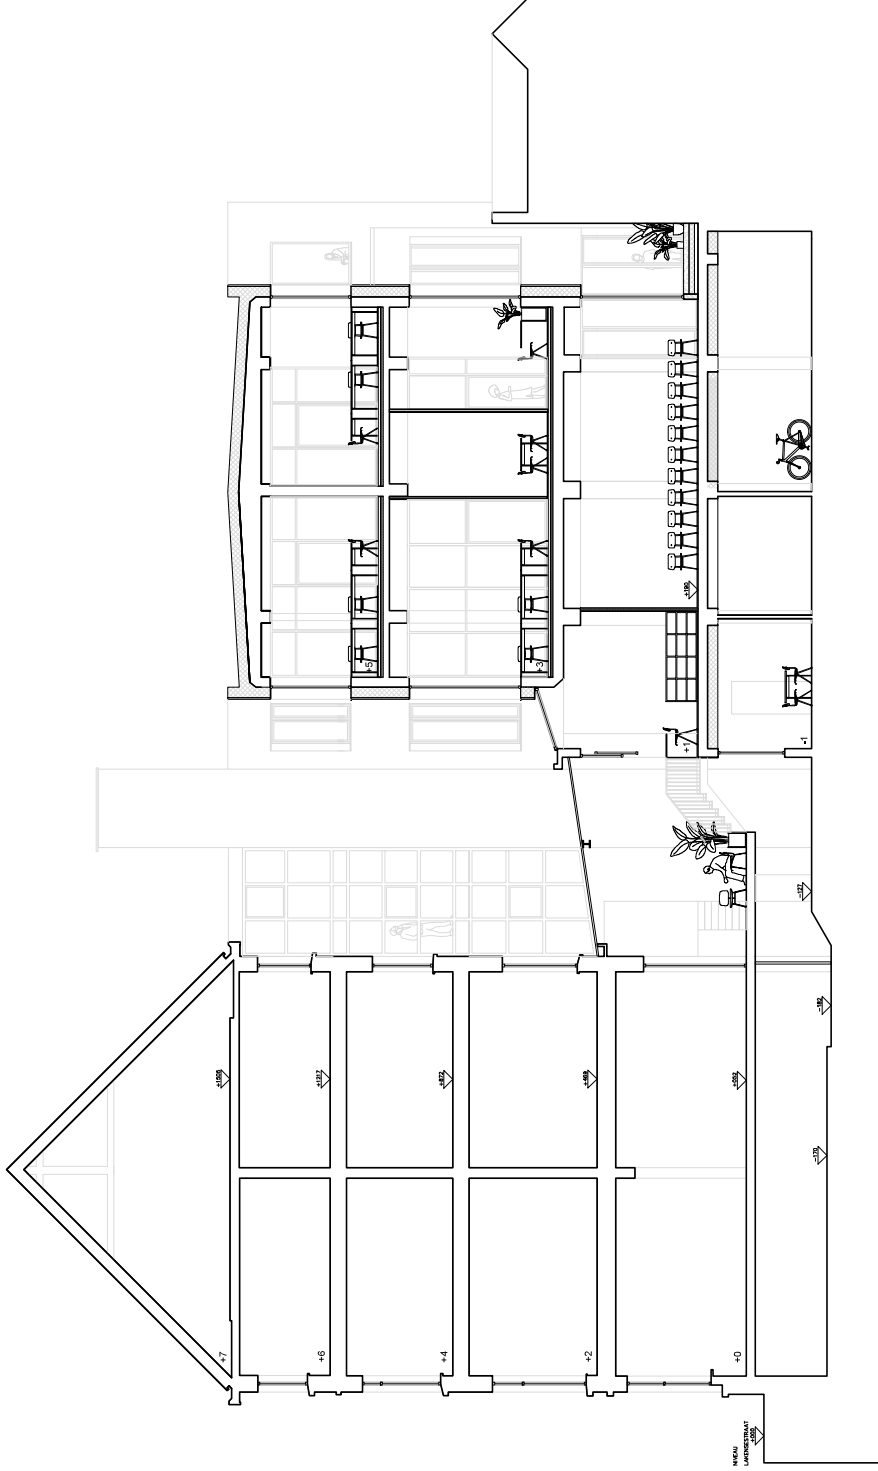


Lakenhuis



MOYAERT
VAN BUYTEN
ARCHITECTS

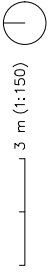


MOYAERT VAN BUYTEN ARCHITECTS
Maria Theresialaan 43
1800 Vilvoorde
T +32 2 309 55 93
info@mvbarchitects.com

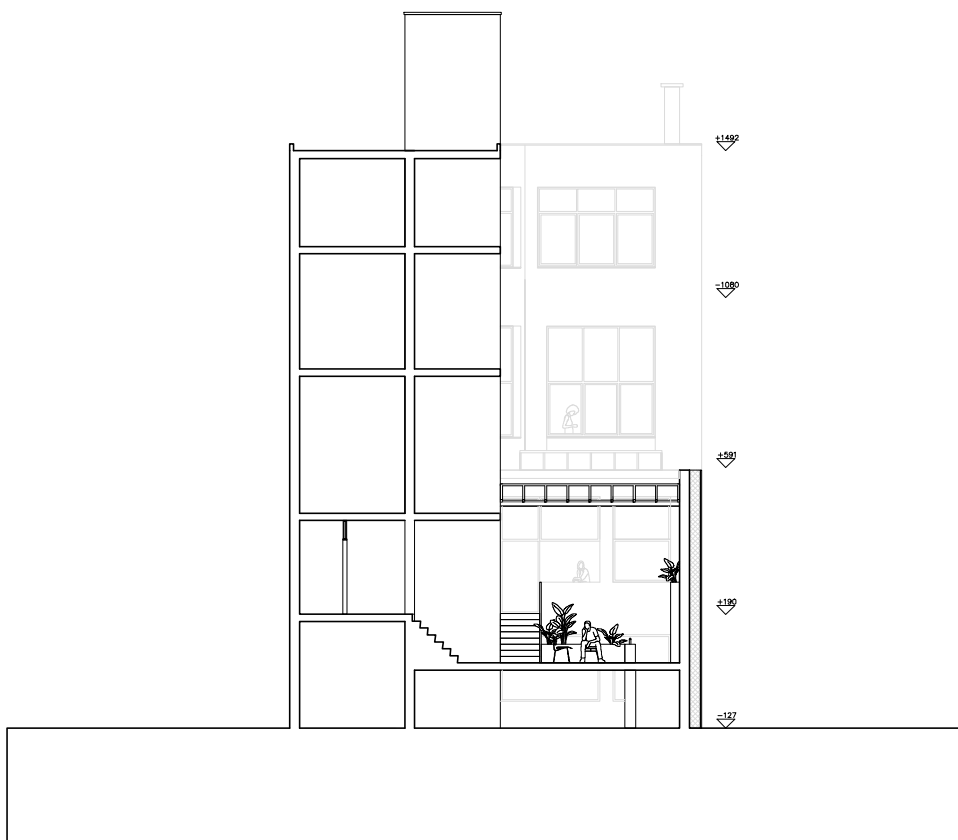

Lakenhuis

MOYAERT
VAN BUYTEN
ARCHITECTS

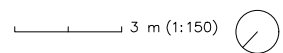

MOYAERT VAN BUYTEN ARCHITECTS
Maria Theresialaan 43
1800 Vilvoorde
T +32 2 309 55 93
info@mvbarchitects.com